




Erie Ave - Phase II

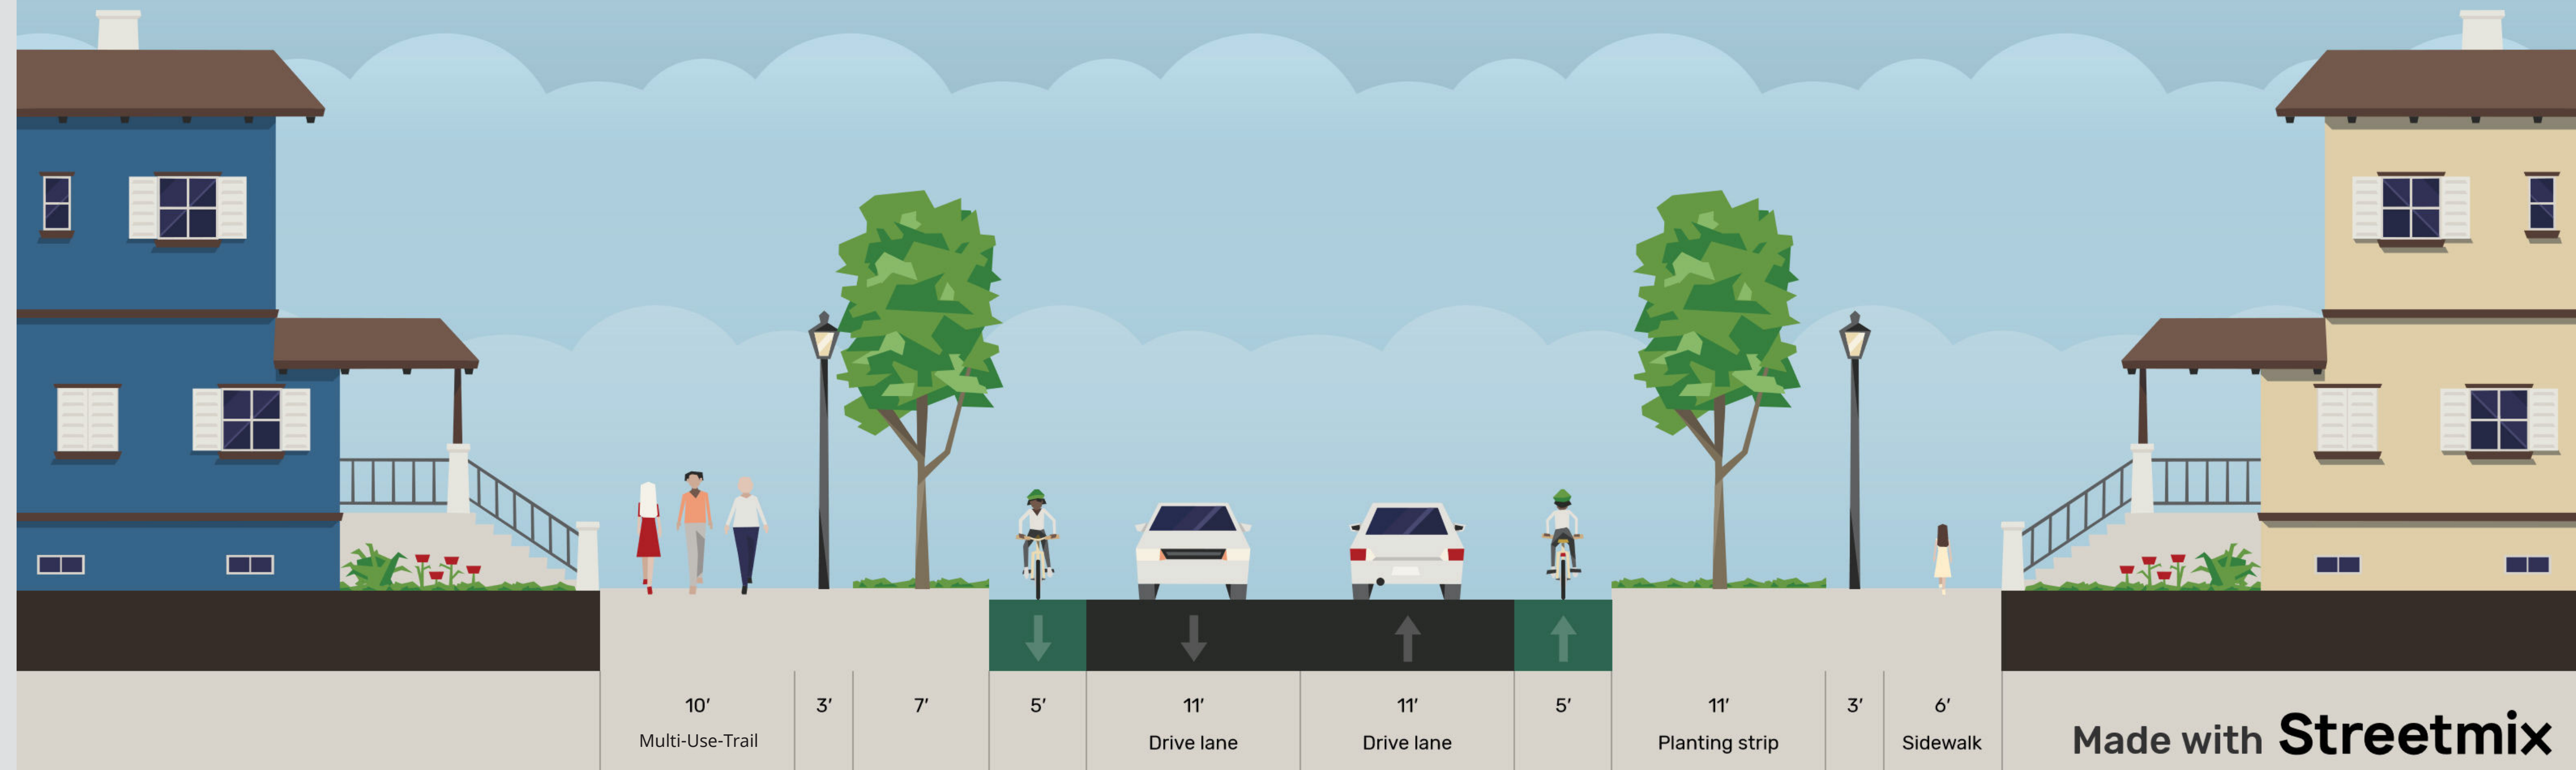


Erie Ave - Phase II - Parking

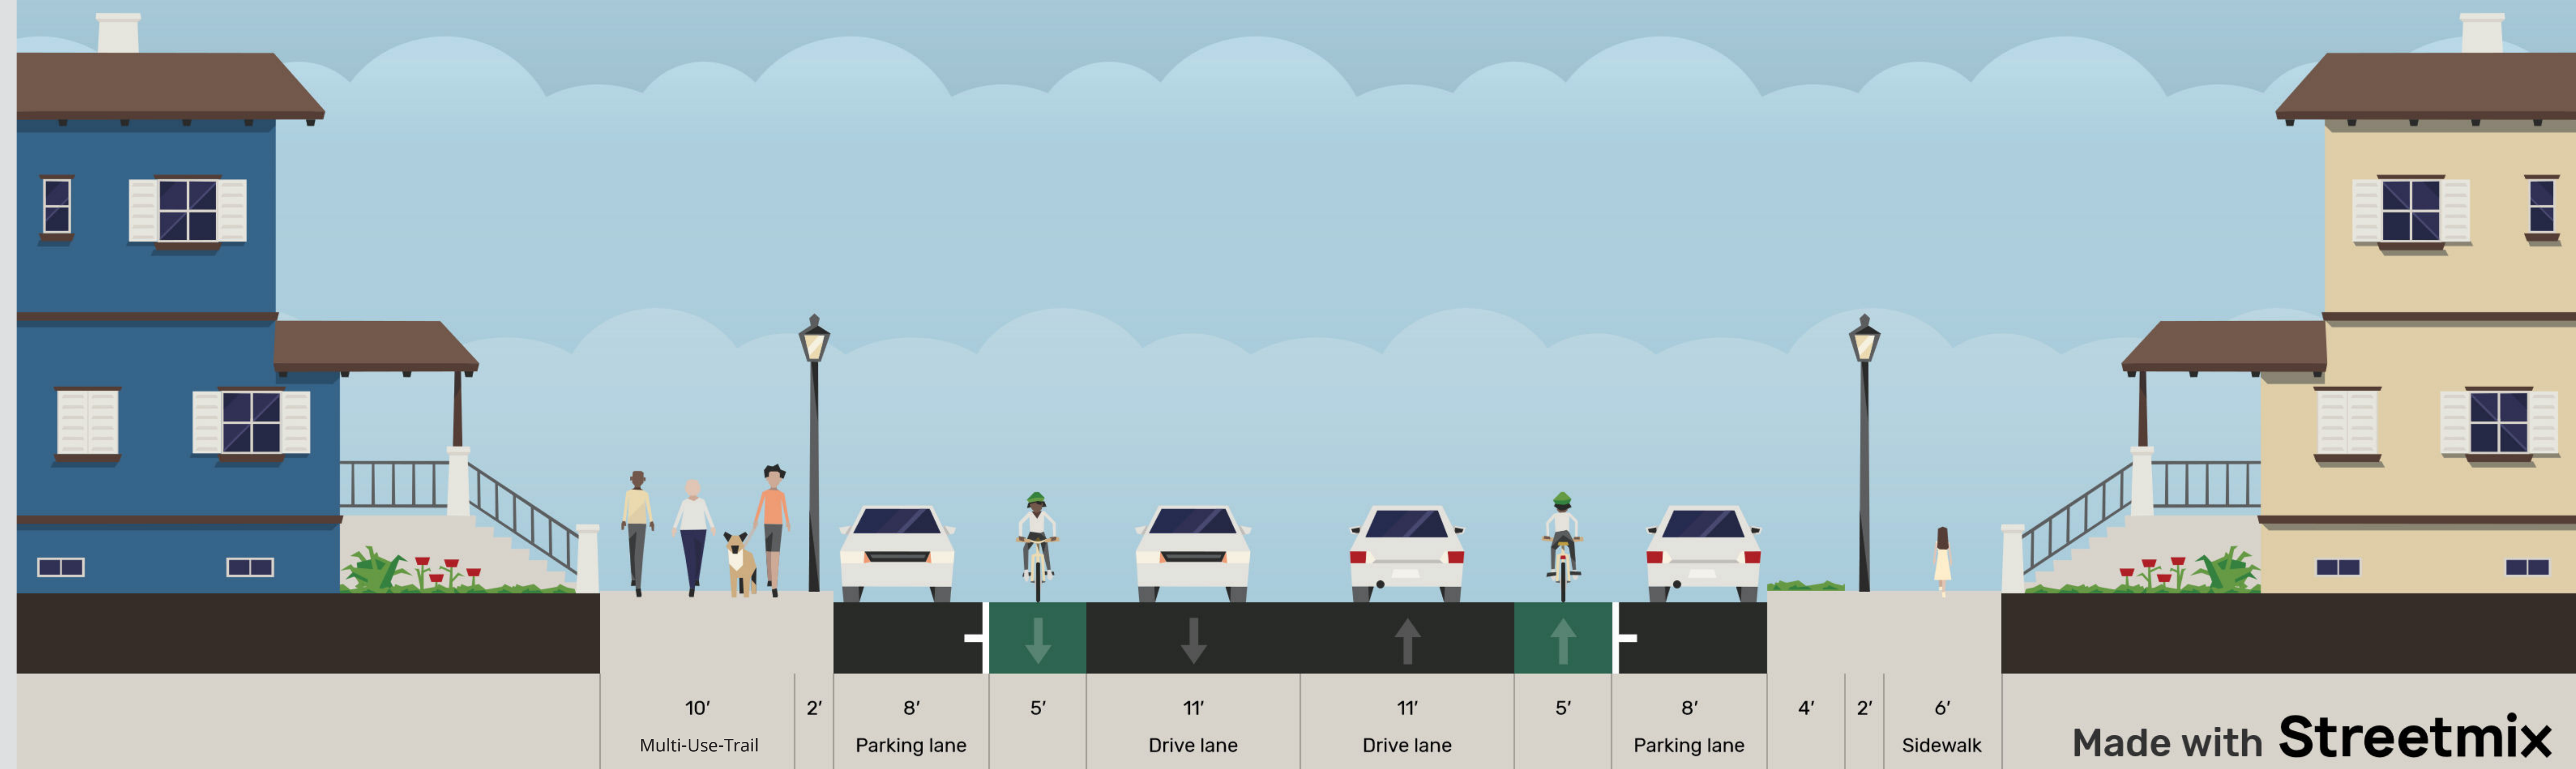

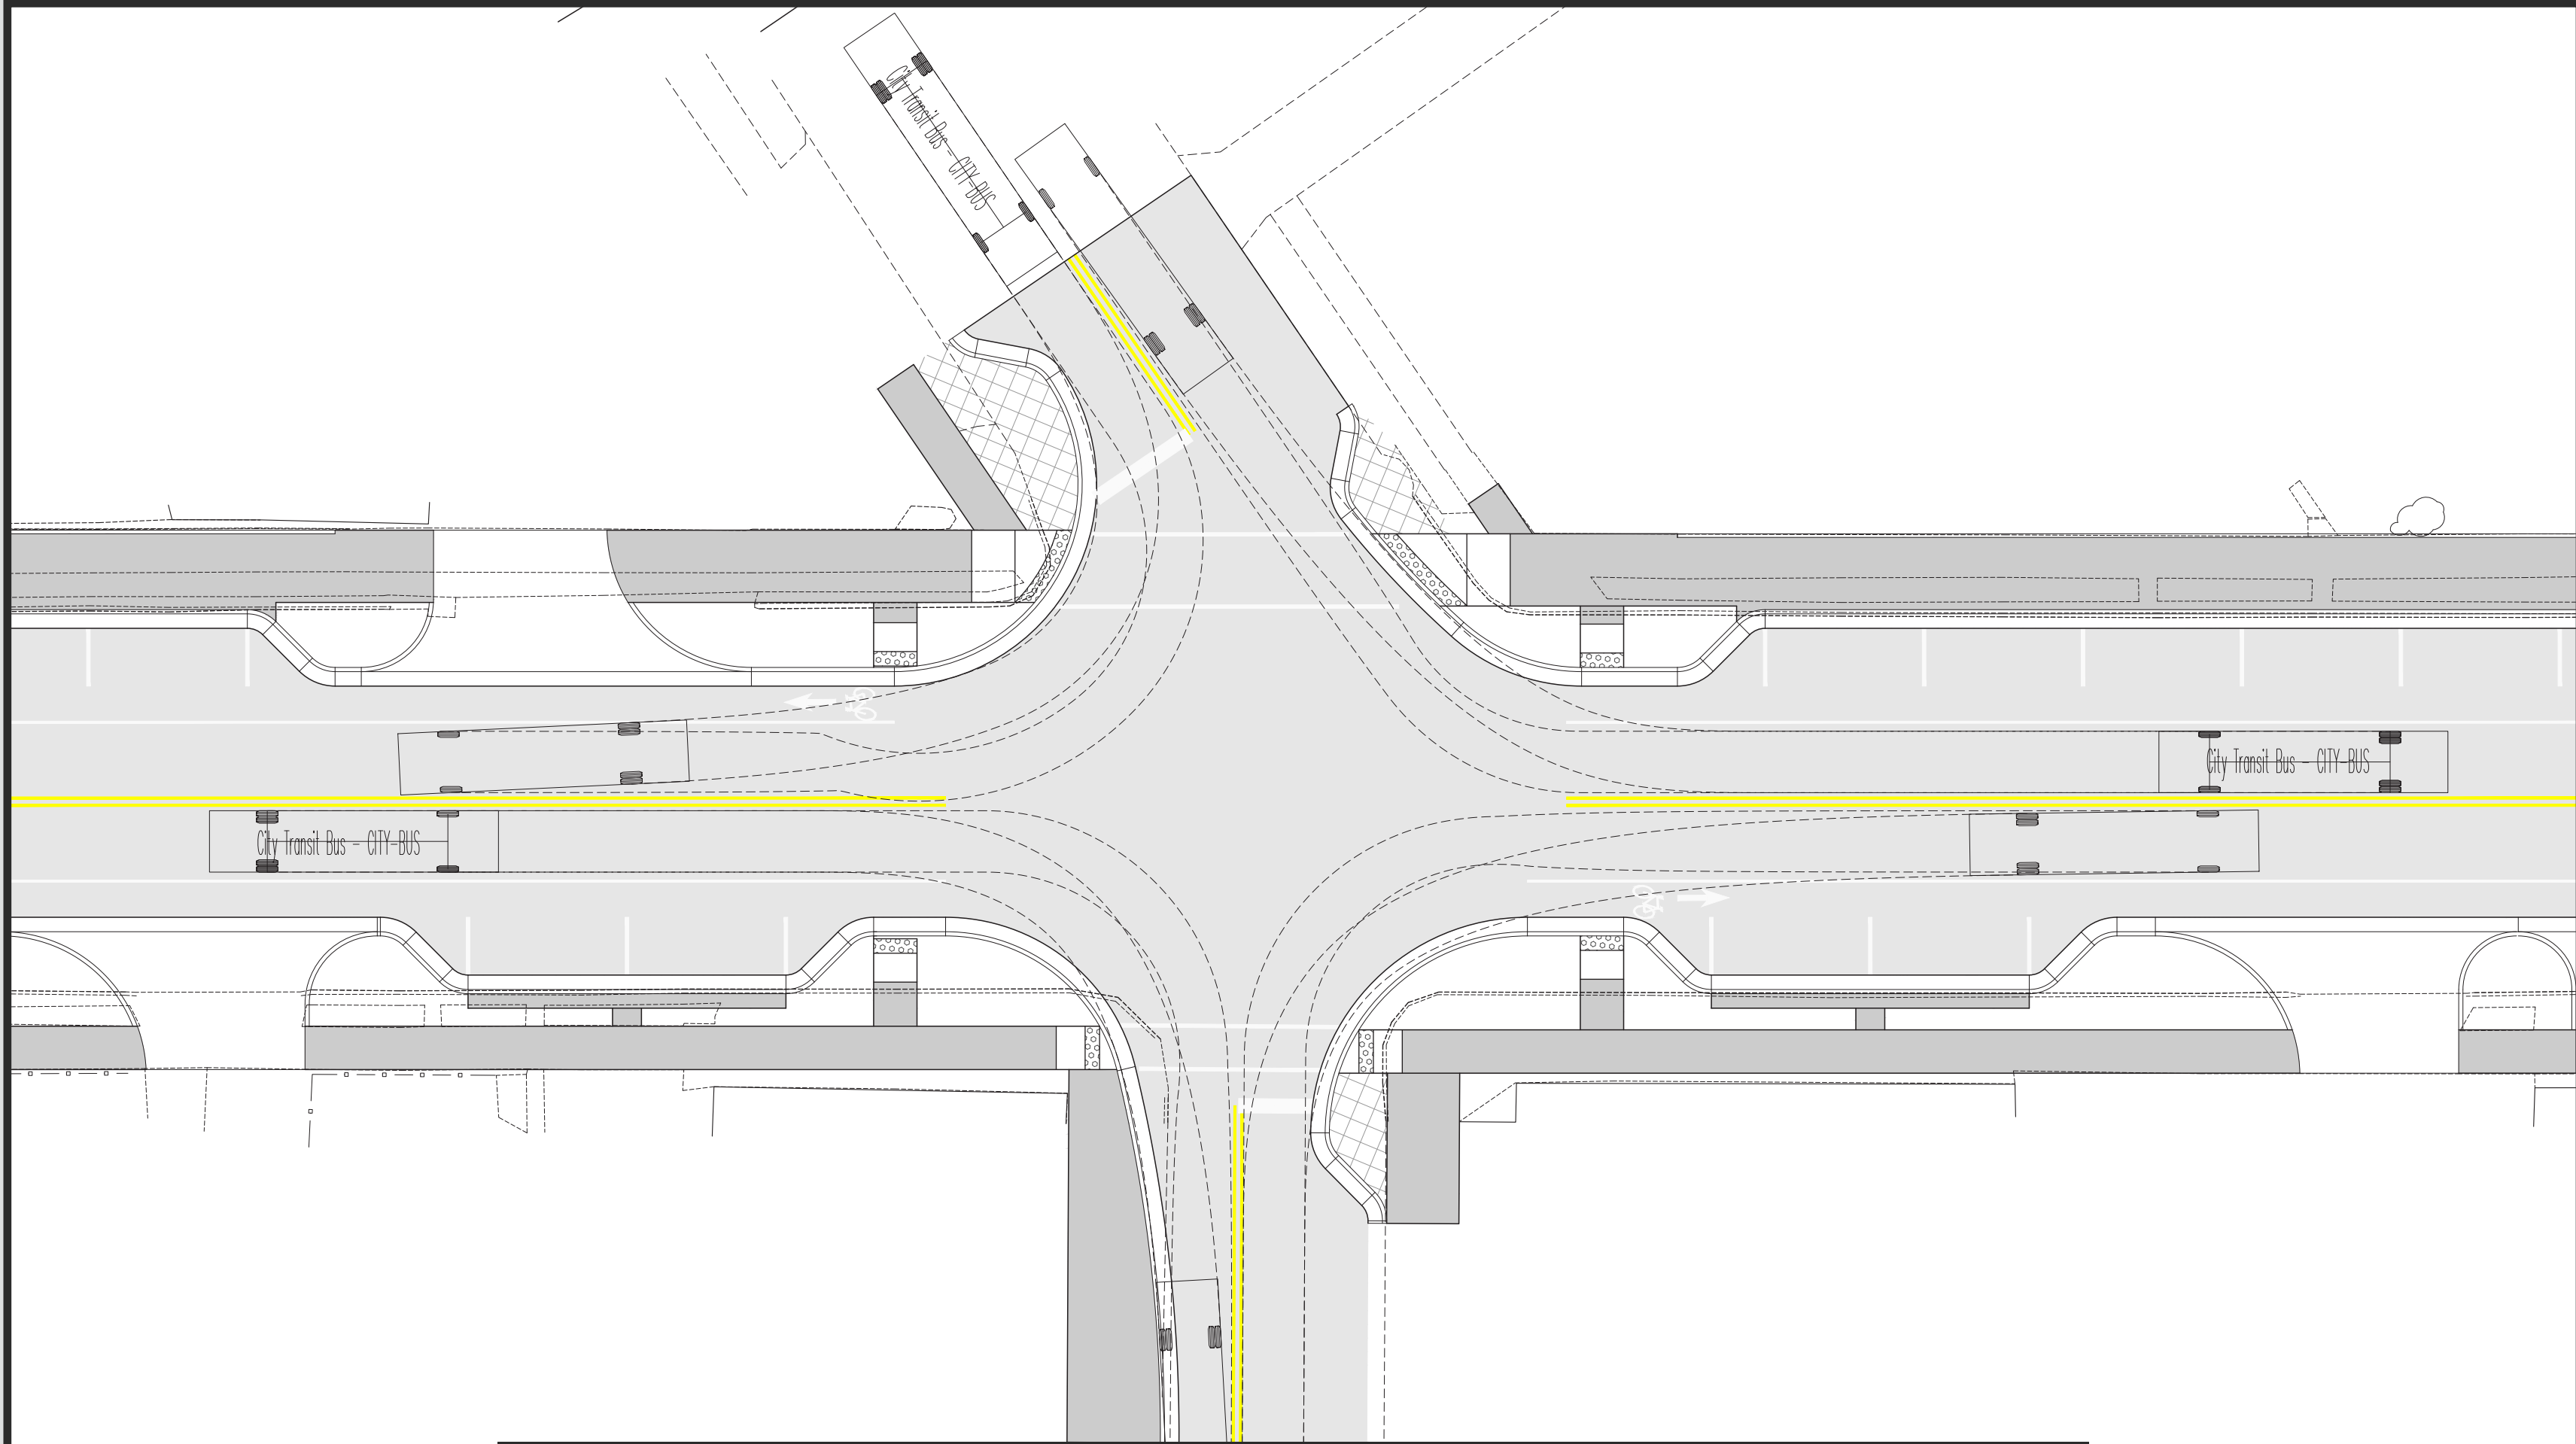

**FIRE TRUCK, SCHOOL BUS, WB-50
NO LANE ENCROACHMENT**

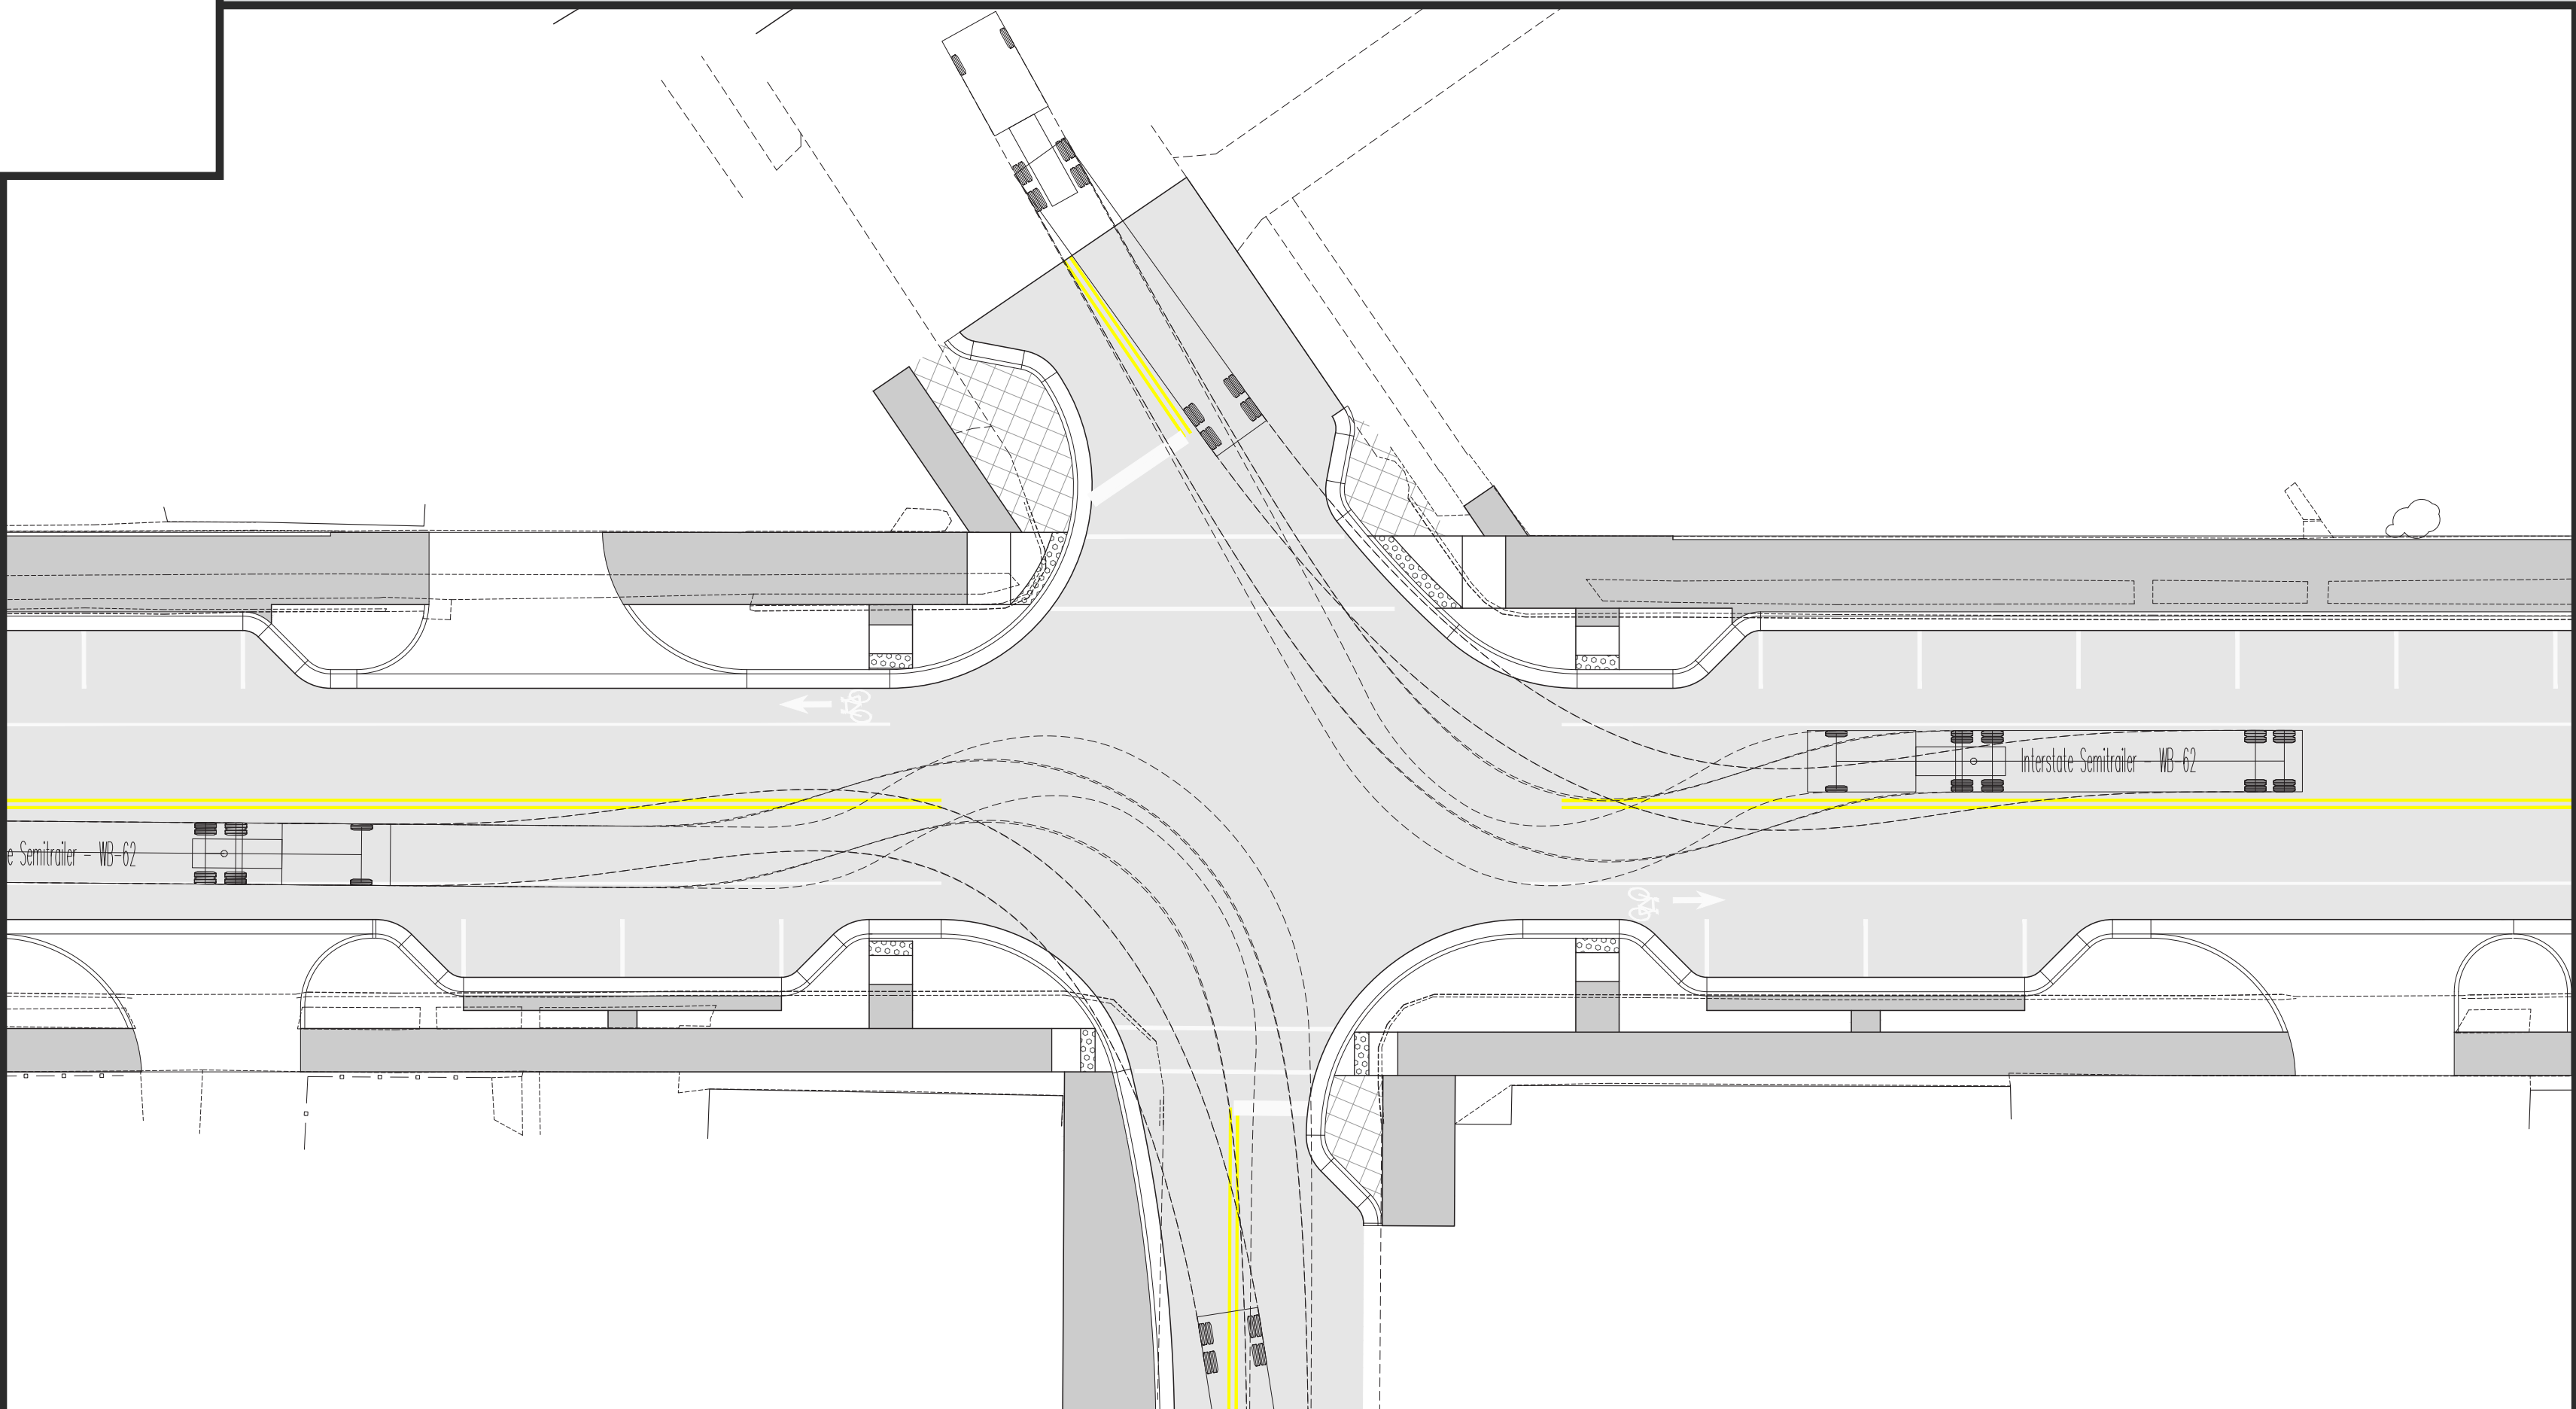


**INTERSTATE SEMI
INDIANA DESIGN MANUAL LANE ENCROACHMENT**





**NORTH MAIN STREET
CITY OF FRANKLIN**

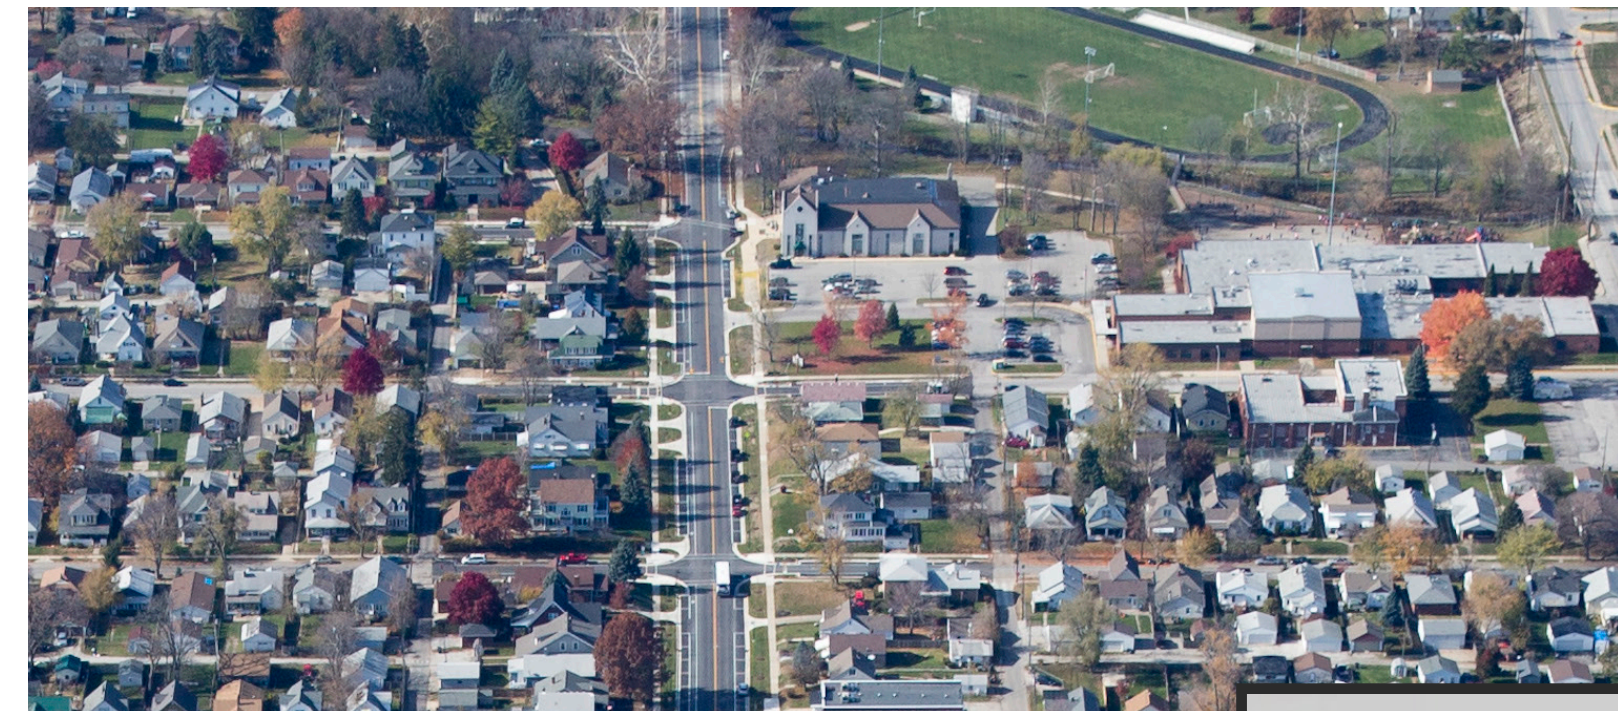

**MAIN STREET
CITY OF BEECH GROVE**

